

**BERITA ACARA LAPANGAN (BAL)/
BERITA ACARA PENYELESAIAN PEKERJAAN (BAPP)**
BAL/24/0333

Supplier Code : VOB-0259
Document Date : 01 November 2024

Purchase Order : PUO/24/0038
Page No. : 1

No.	DESCRIPTION	UOM	BOQ	Realisasi	Keterangan
1.	Biaya Jasa Arsitek	LS	1.00	1.00	

Pekerjaan tersebut telah selesai dilaksanakan dengan hasil yang baik dan sesuai SOP.

Demikian Berita acara ini dibuat, untuk dipergunakan sebagaimana mestinya

Batam , 1 Nov 2024

PT. Batam Bintang Telekomunikasi

User Mengetahui


Ade Imawaty

CV. Amerta Bhumi Sentosa


Vendor,

PENGADAAN

Menyetujui,


Robby Susilo

Chief Financial & HR Officer - GM Nasional

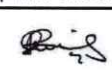
IT-GRN. 24/000.261.....	
Input & Check By	Posted By
	
Risna Uli Susanti	Apriansah

Design drawings / 20240907


OFONO OFFICE BATAM

 


- LEGEND FURNITURE

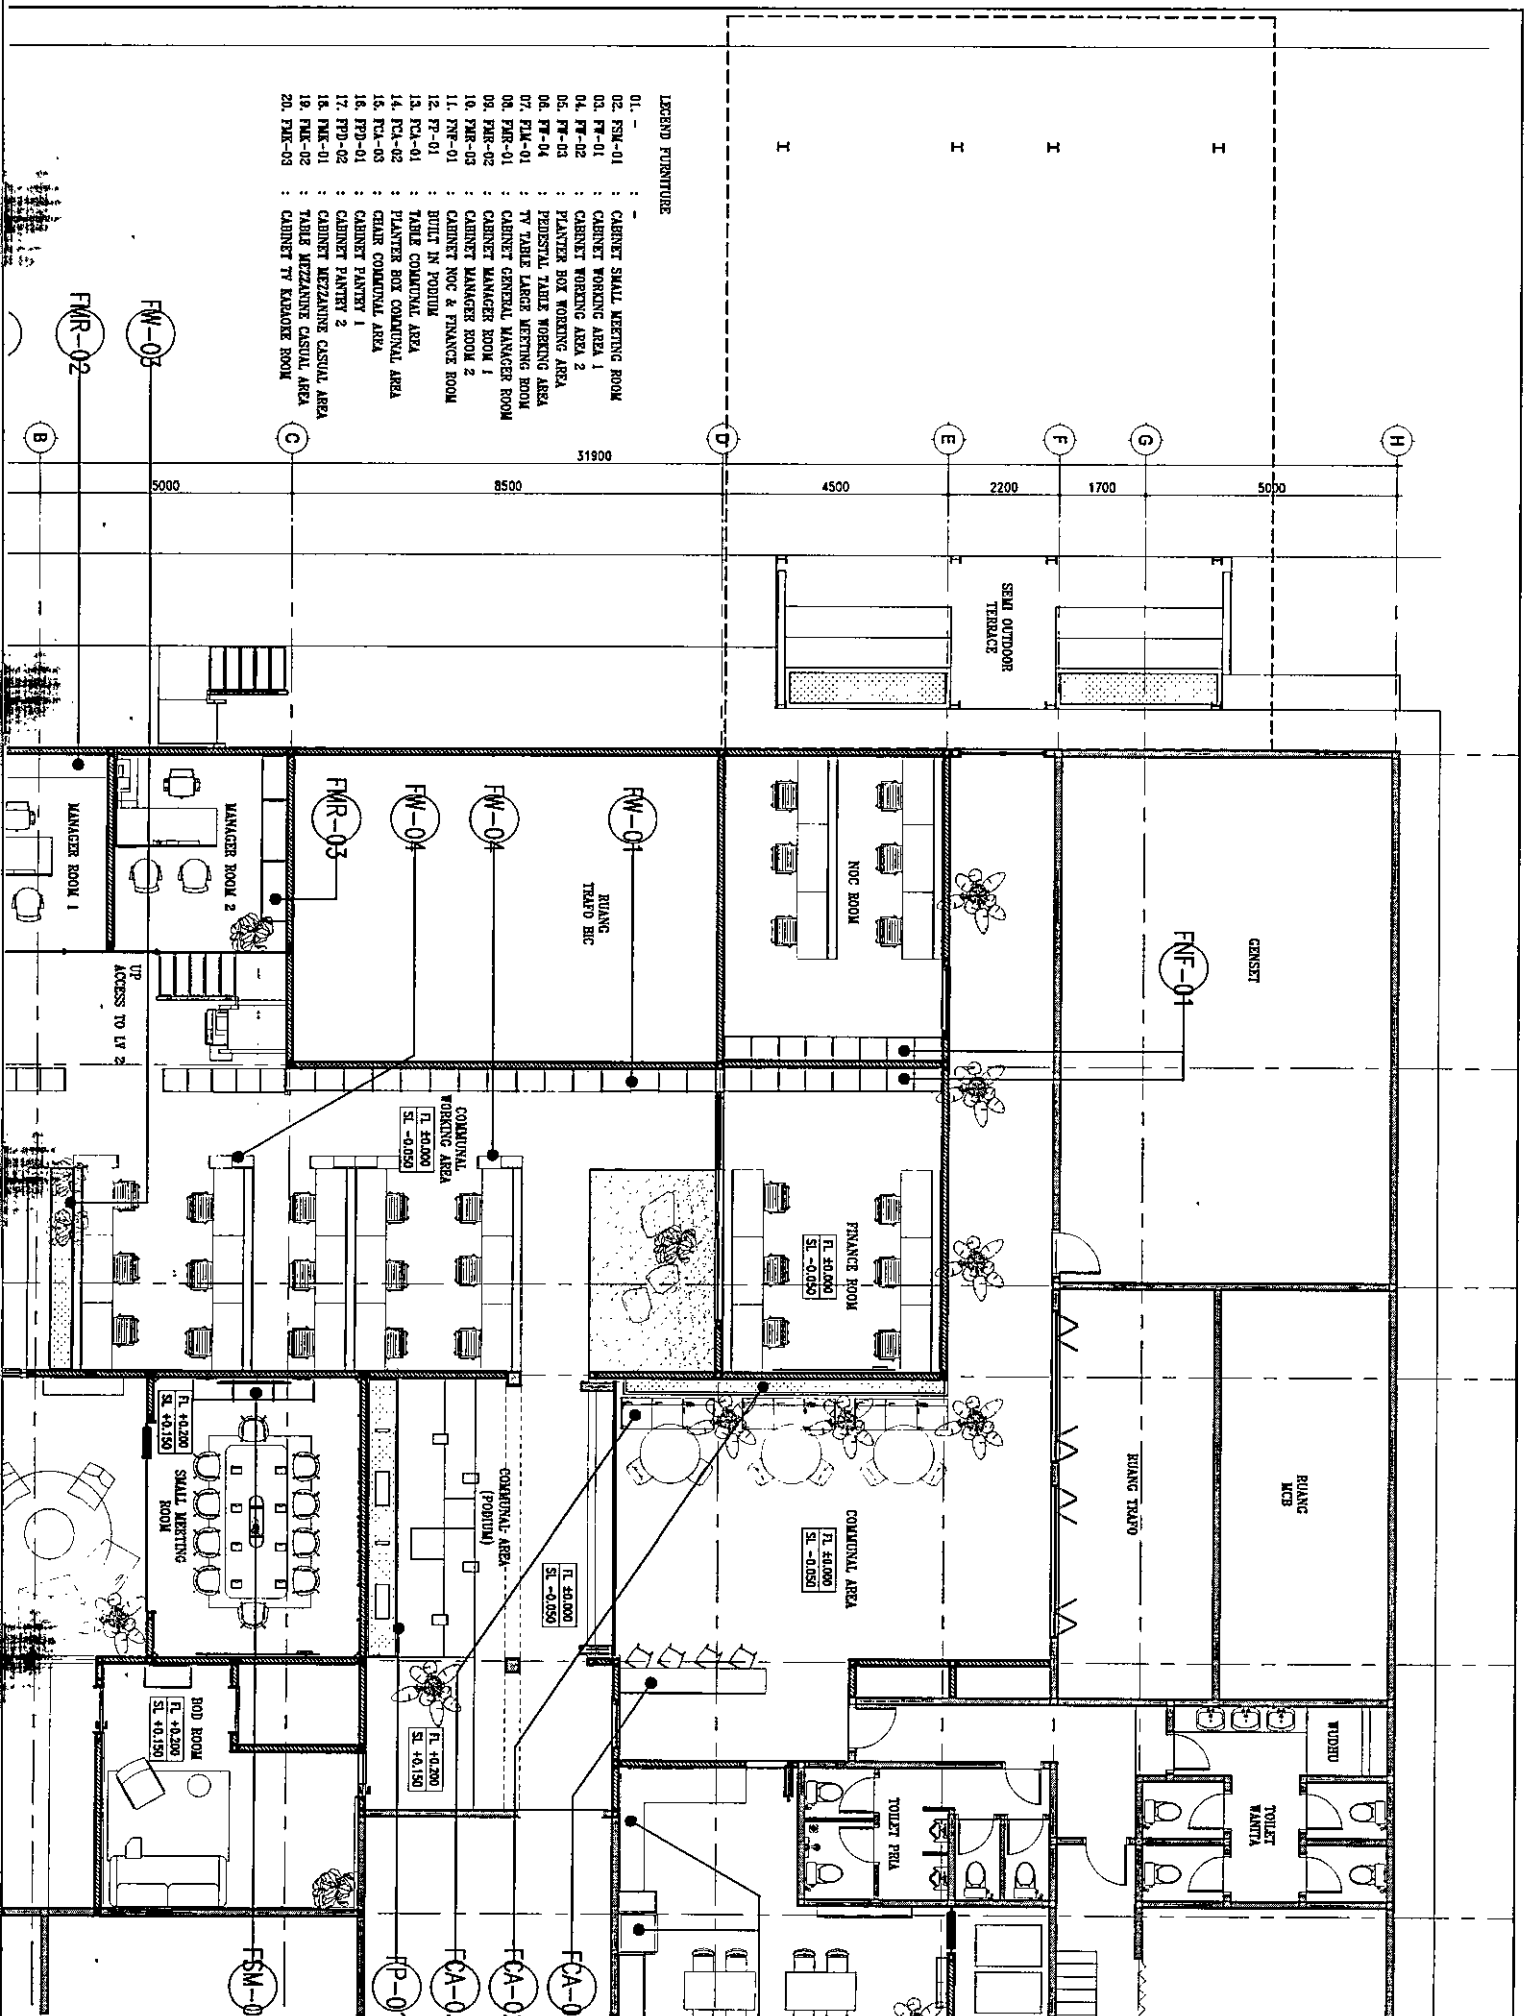



- LEGEND FURNITURE
- 01. - : -
 - 02. FSM-01 : CABINET SMALL MEETING ROOM
 - 03. FY-01 : CABINET WORKING AREA 1
 - 04. FY-02 : CABINET WORKING AREA 2
 - 05. FY-03 : PLANTER BOX WORKING AREA
 - 06. FY-04 : PEDISTAL TABLE WORKING AREA
 - 07. FLM-01 : TV TABLE LARGE MEETING ROOM
 - 08. FMR-01 : CABINET GENERAL MANAGER ROOM
 - 09. FMR-02 : CABINET MANAGER ROOM 1
 - 10. FMR-03 : CABINET MANAGER ROOM 2
 - 11. FMP-01 : CABINET NOC & FINANCE ROOM
 - 12. FY-01 : BUILT IN PODIUM
 - 15. FPD-01 : CABINET PANTRY 1
 - 16. FPD-02 : CABINET PANTRY 2
 - 17. FMK-01 : CABINET MEZZANINE CASUAL AREA
 - 18. FMK-02 : TABLE MEZZANINE CASUAL AREA
 - 19. FMK-03 : CABINET TV KARAOKE ROOM

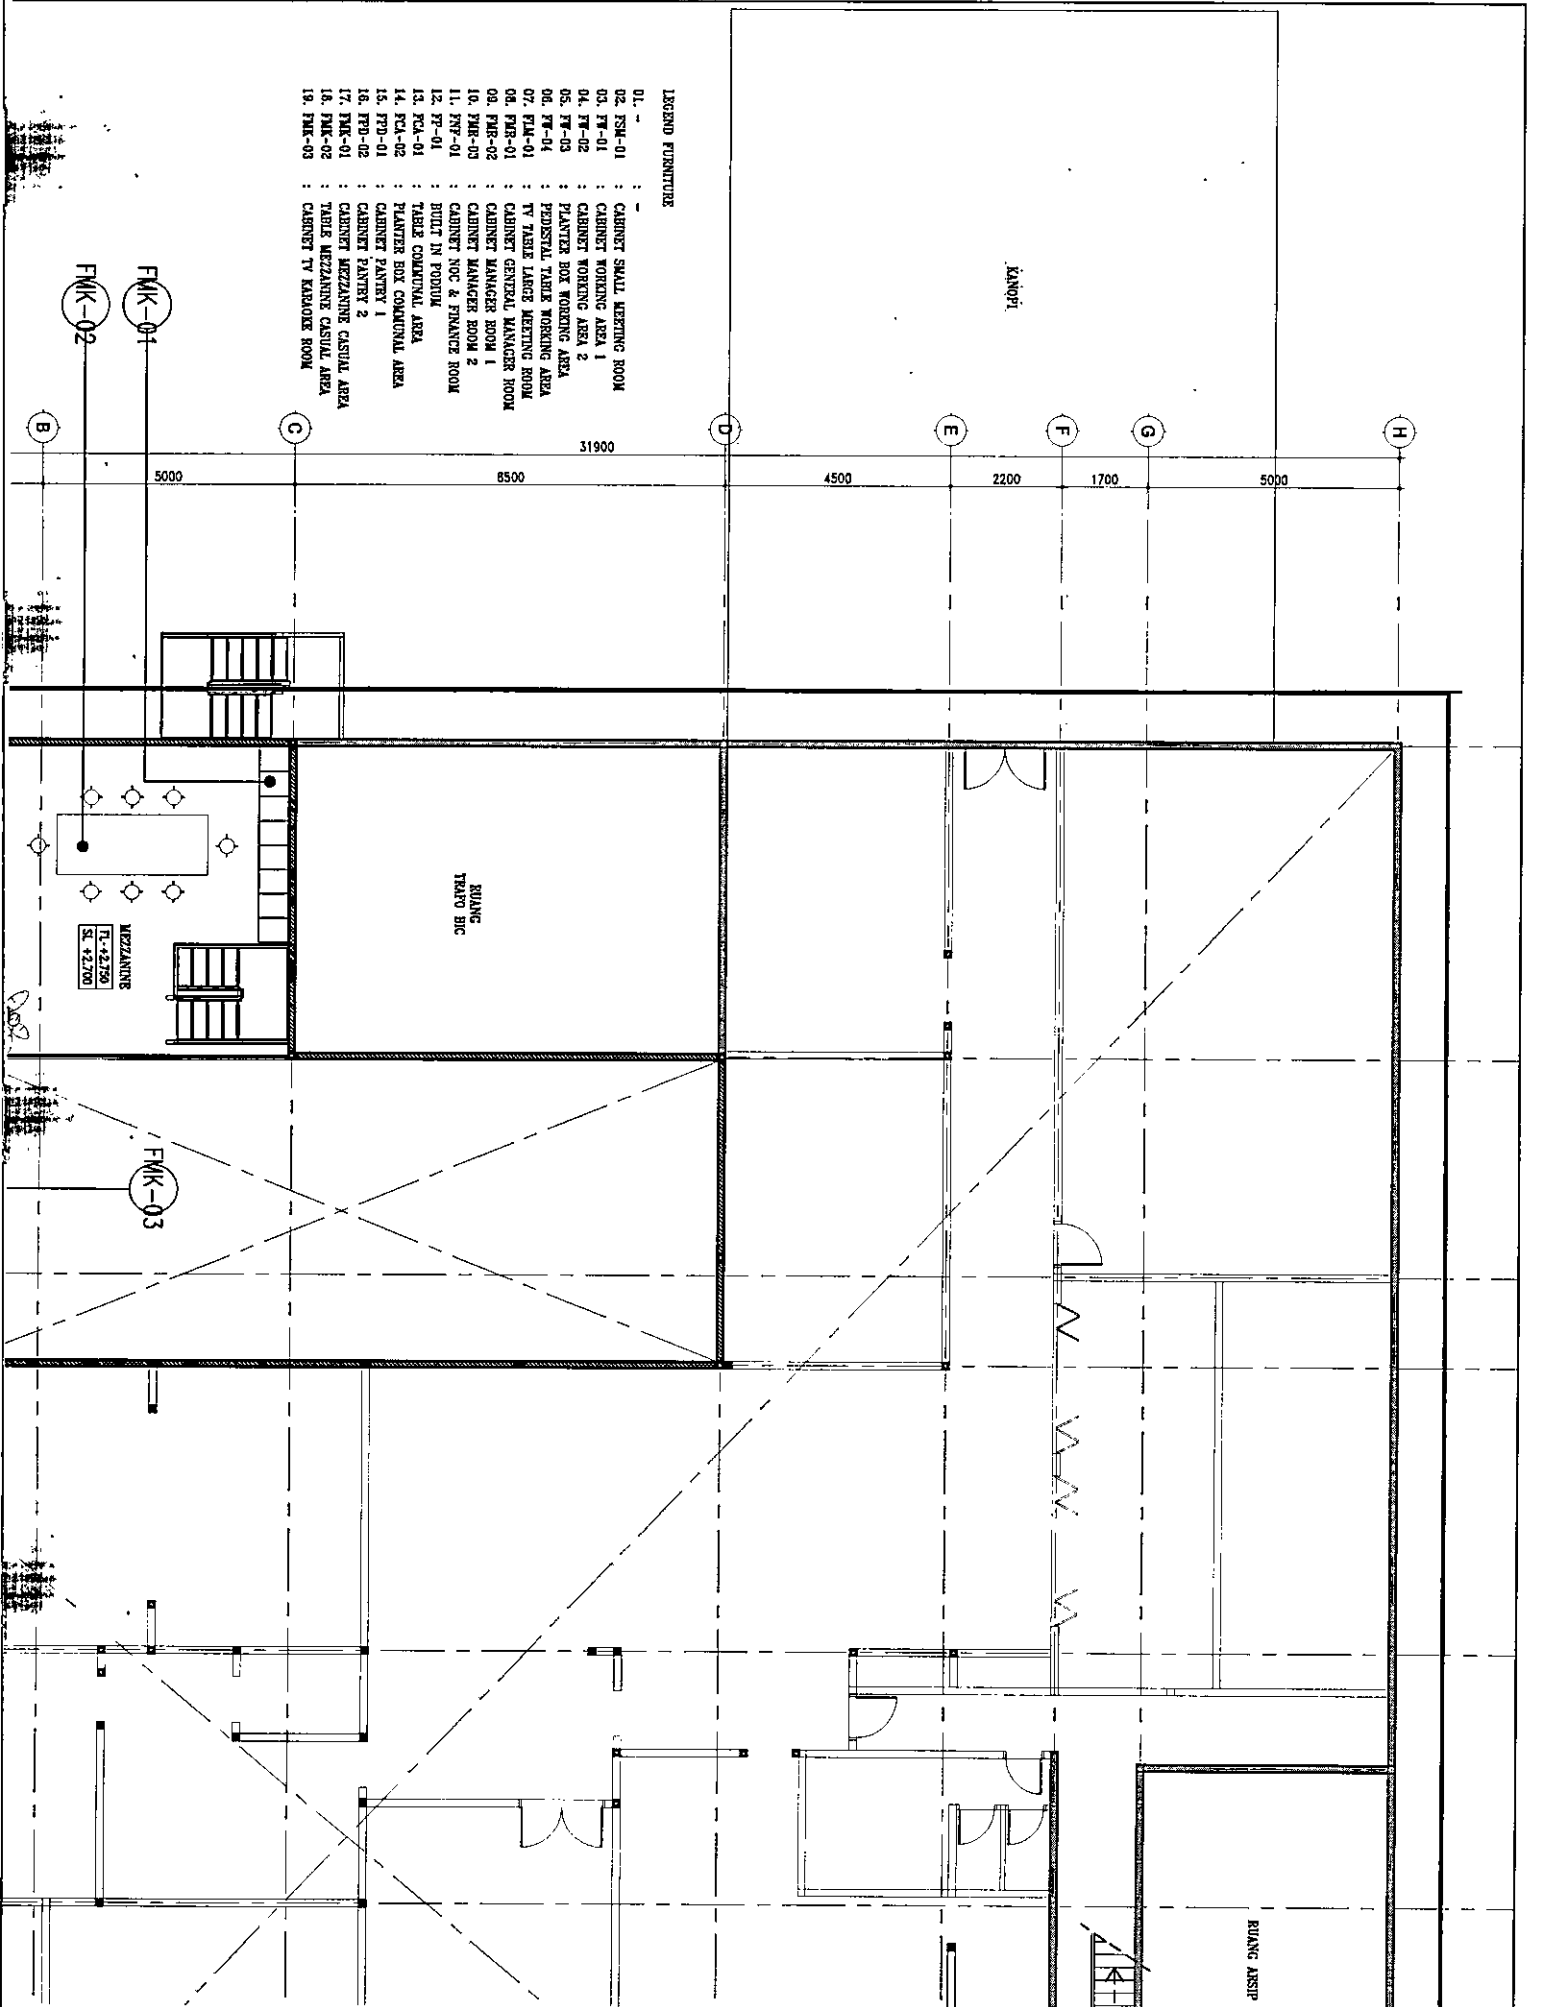

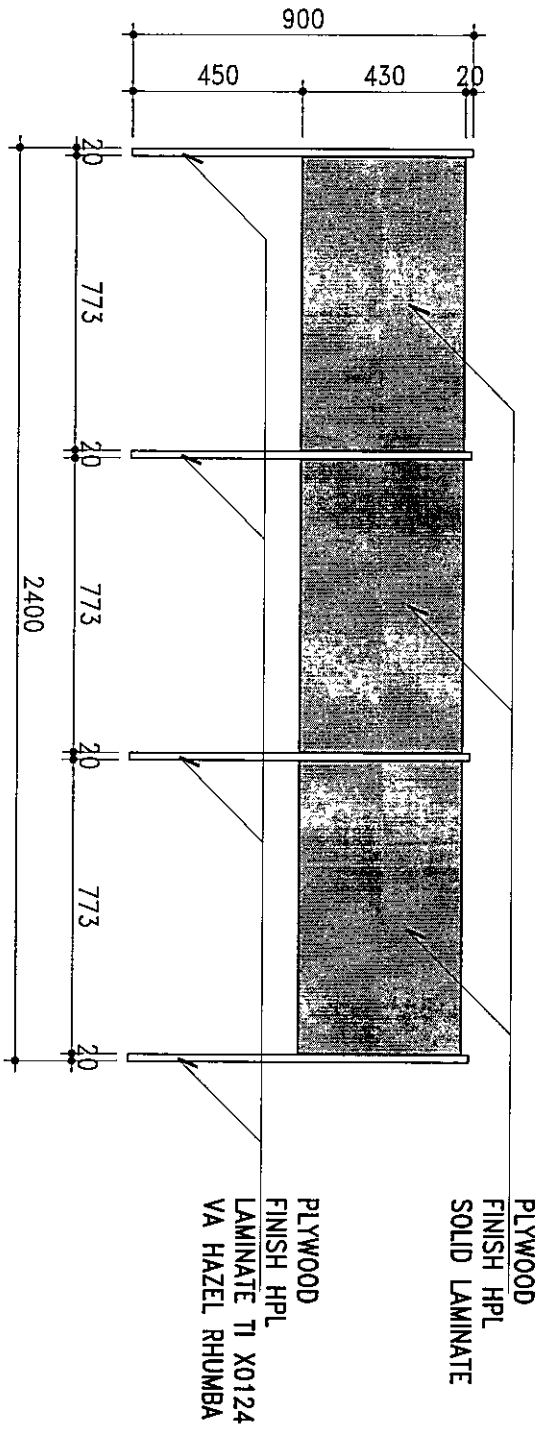


02
 1:25
 CABINET SMALL MEETING ROOM
 TAMPKAK 01

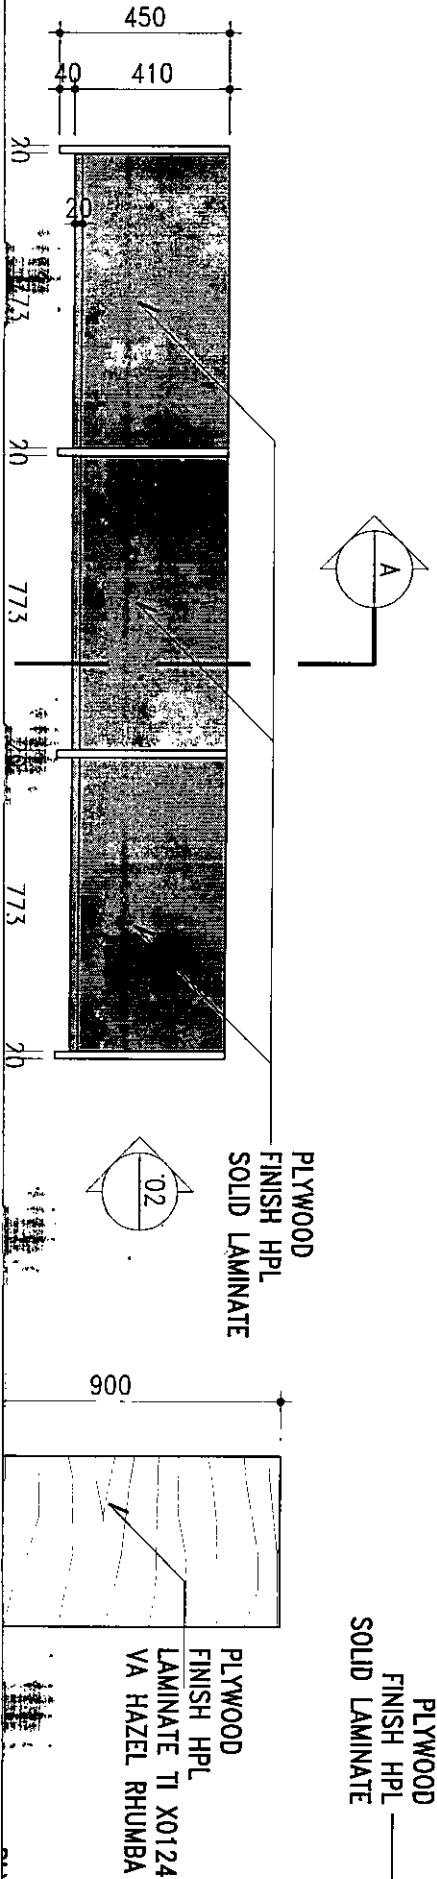

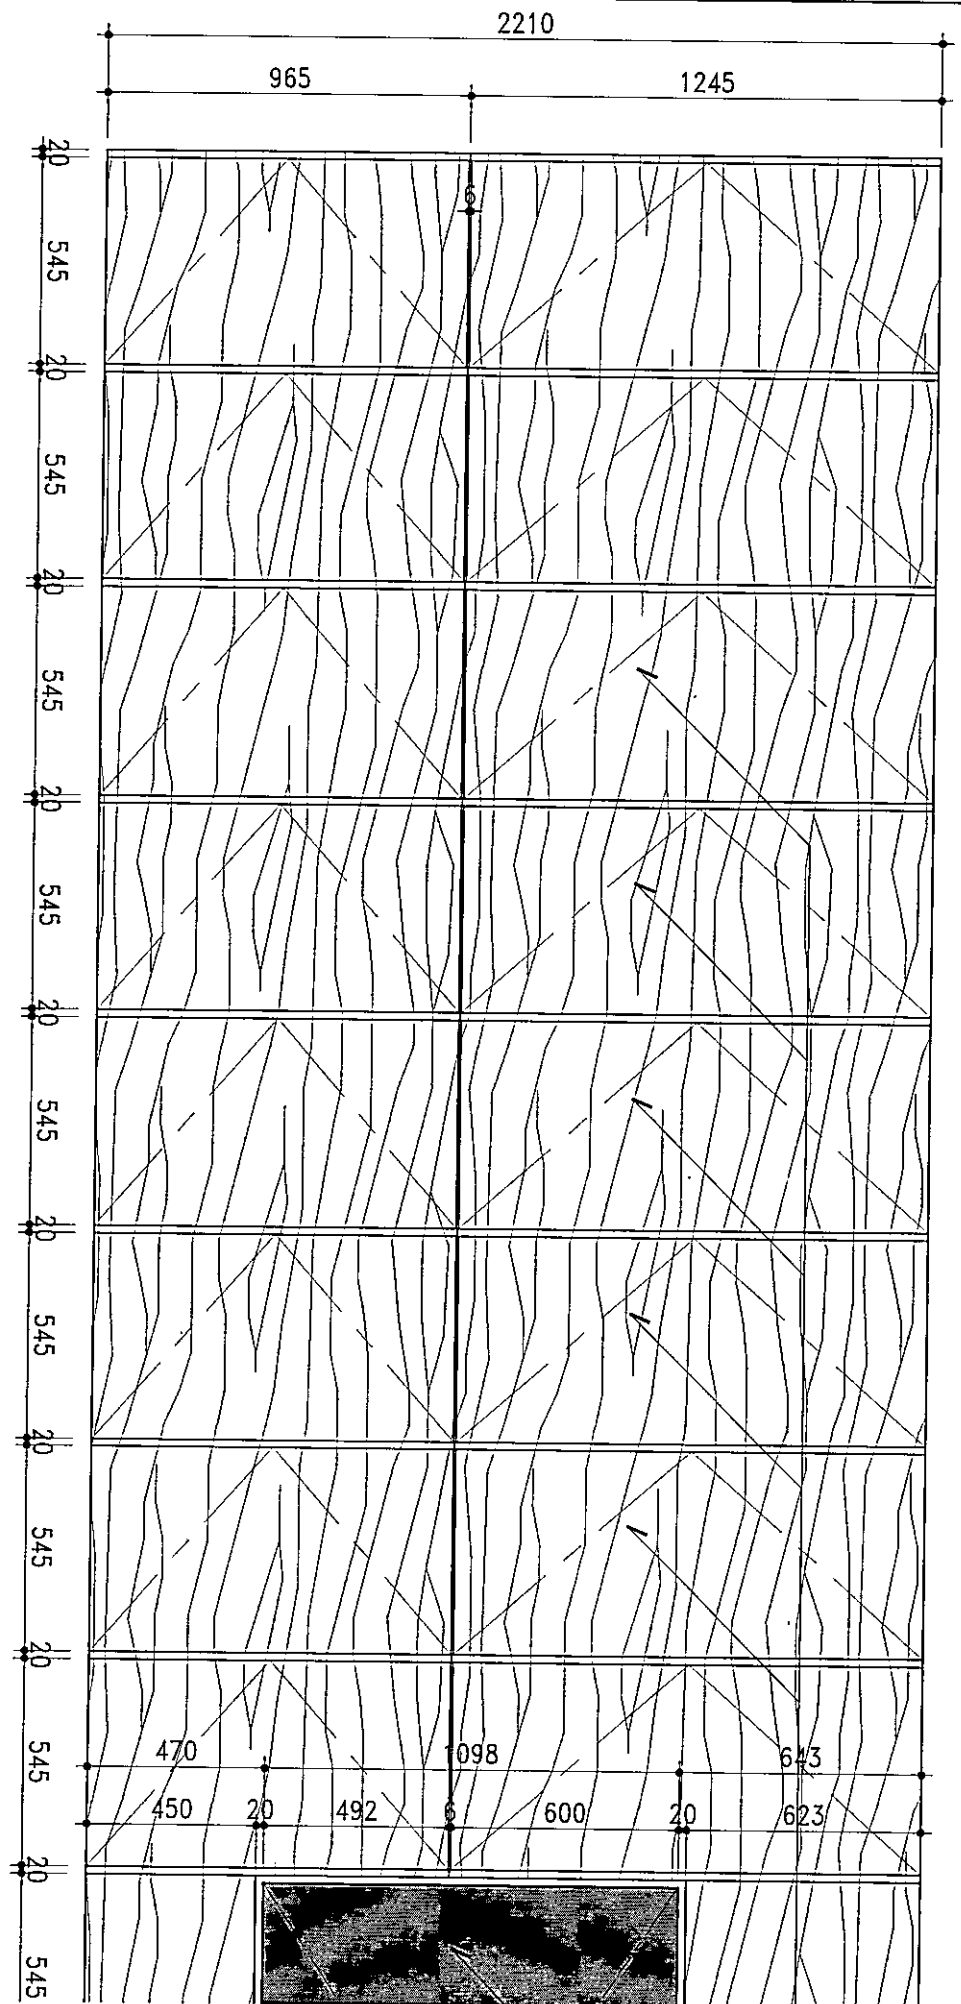

03
CABINET WORKING AREA 1
TAMPAK 01
1:25

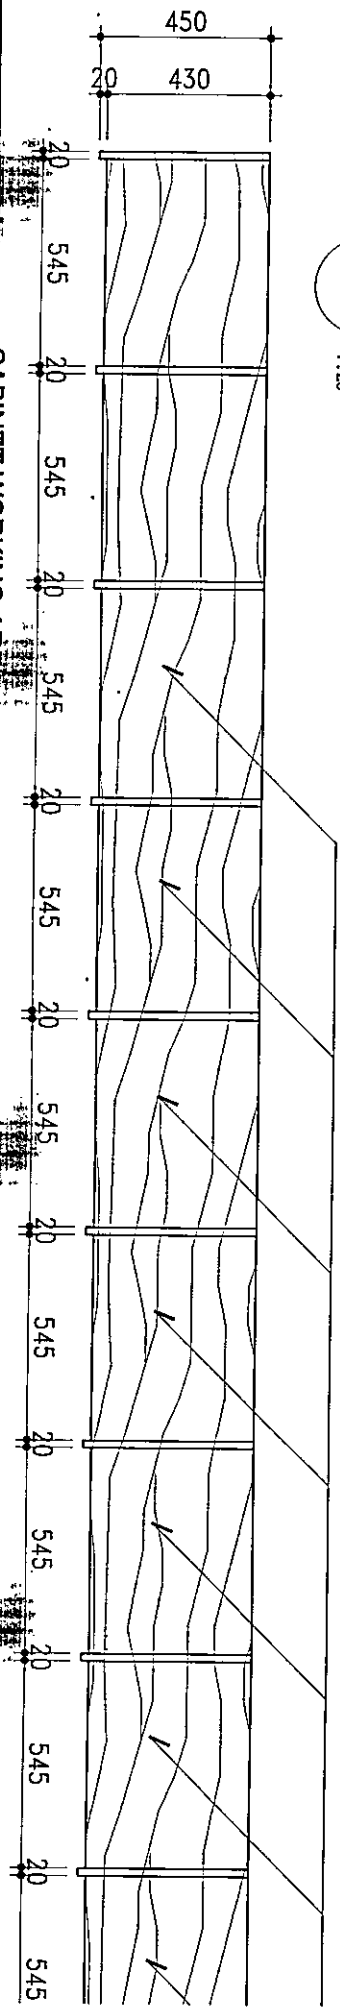

CABINET WORKING AREA 1